

BHARTIYAM RESTAURANT


ALL THE STANDS IN THIS HALL SHOULD HAVE ENTRY / EXIT ON ALL THE VISIBLE SIDES FACING PASSAGES & TRANSPARENCY IN THE PARTITIONS SHOULD BE MAINTAINED. THE DESIGN OF THE STAND SHALL BE GOT APPROVED FROM ARCHITECTURE DEPARTMENT BEFORE START OF THE STAND CONSTRUCTION.

TRIPTY RESTAURANT

IITF - 2011

HALL 6 (GROUND FLOOR PLAN)

HALL SPECILISATION	
BROAD CATEGORIES OF PRODUCTS	FORN PAVILION PAKISTAN GOVT. DEPARTMENTS, STATES

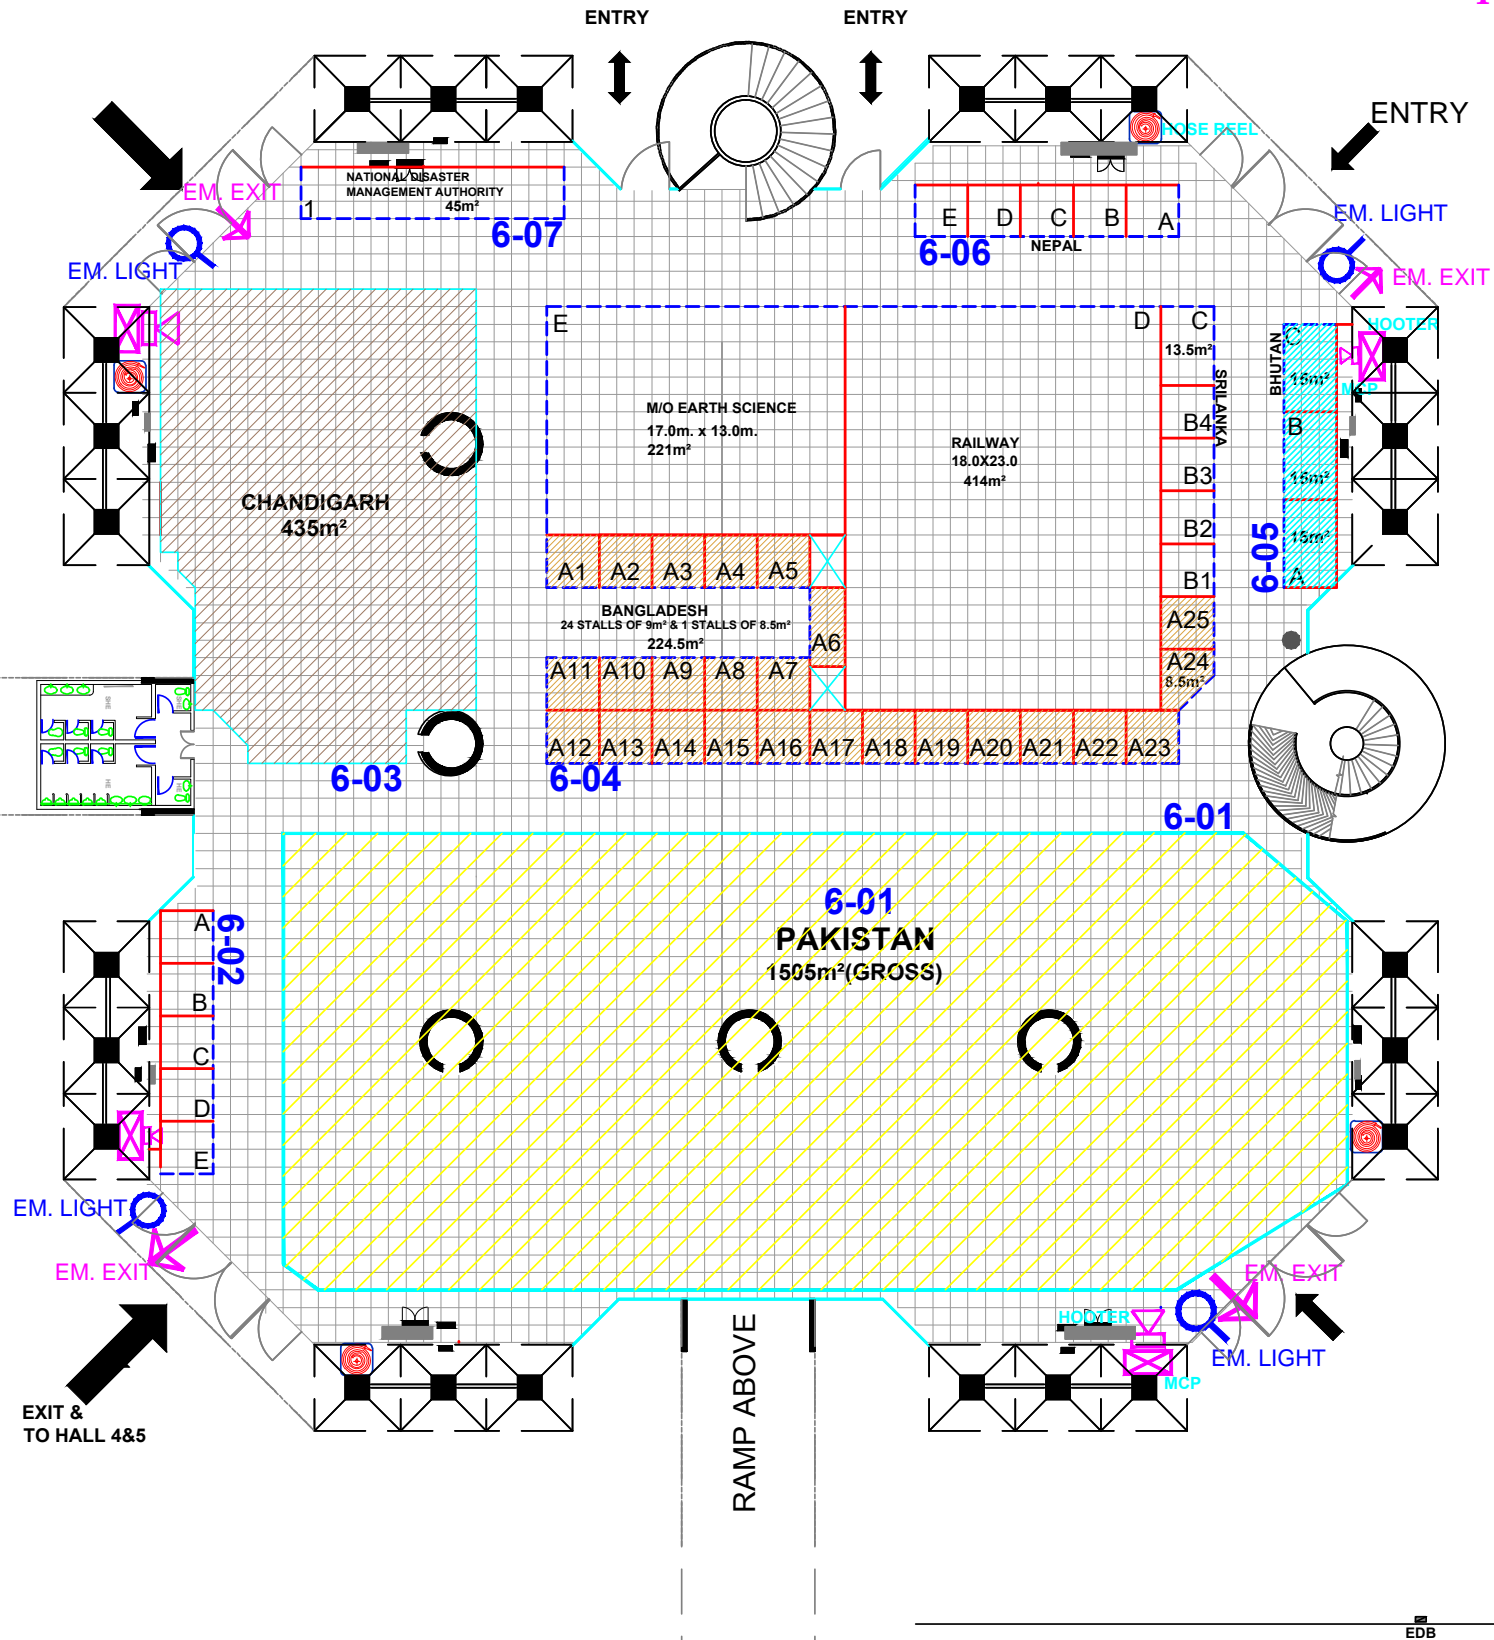

LEGEND

EP	ELECTRICAL PANEL
HOSE REEL	HOSE REEL - 4
EM. LIGHT	EMERGENCY LIGHT - 4
EM. EXIT	EMERGENCY EXIT - 4
NC	NO CONSTRUCTION ZONE
HOOTER	HOOTER - 4
MANUAL CALL POINT	MANUAL CALL POINT - 4

LEGEND

□	- GOVERNMENT
---	--------------

TENTATIVE PLAN

PROJECT TITLE & KEY PLAN:
INDIA INTERNATIONAL TRADE FAIR - 2011
LAYOUT PLAN - HALL - 6
PRAGATI MAIDAN, NEW DELHI.

DATE: 21.02.2011	SCALE: FIT TO PAPER	DRAWING NO: IITF-2011. H-6	NORTH: N
---------------------	------------------------	-------------------------------	-------------

NOTE :-
THIS DRG. IS THE PROPERTY OF ITPO, IT SHALL BE USED ONLY FOR THE PURPOSE FOR WHICH IT HAS BEEN ISSUED BY THE ARCHITECTURE DEPARTMENT. AMMENDMENTS IF ANY REQUIRED IN THE LAYOUT PLAN SHALL BE GOT APPROVED FROM ARCH. DIVISION.
- CONSTRUCTION WITHIN THE ALLOCATED STALL, SHELL SCHEME / BARE / OUTDOOR OPEN SPACE BY THE PARTICIPANTS / AGENCIES, SHALL BE AS PER ARCHITECTURE & ENGG. GUIDE LINES / CONTROLS OF ITPO.
- THE DESIGN OF THE BARE STANDS ARE TO BE GOT APPROVED FROM ARCHITECTURE DEPARTMENT.
- NO SUBLETTING OF STALLS IS PERMITTED BY ITPO.

R-3	PAKISTAN AREA REDUCED TO 1500 m² (GROSS) AS DISCUSSION OF GM/FID DT. 12.07.2011	12.07.2011
R-2	PLAN AMMENDED AS DISCUSSION OF FID DT. 28.02.2011	01.03.2011
R-1	PLAN AMMENDED AS DISCUSSION OF FID IN ED'S CHAMBER DT. 22.02.2011	23.02.2011
S. NO.	REVISION	DATE

PARMINDER KAUR SR. MANAGER (ARCHITECTURE) BRILLIA GENERAL MANAGER (OPERATION) K.M. SONI

INDIA TRADE PROMOTION ORGANISATION

ARCHITECTURE DEPARTMENT

I T P O

PRAGATI MAIDAN, N. DELHI.