

IITF - 2011

HALL 18 (UPPER LEVEL)


HALL SPECILISATION	PRODUCT PROFILE
18 (LOWER LEVEL)	FOREIGN PARTICIPANT & GOVERNMENT DEPARTMENT.

LEGEND :

- HOSE REEL
- EMERGENCY LIGHT
- EMERGENCY EXIT
- HOOTER
- MANUAL CALL POINT
- TBU

LEGEND:-

- PRIME STALL A
- PRIME STALL B
- PRIME STALL C

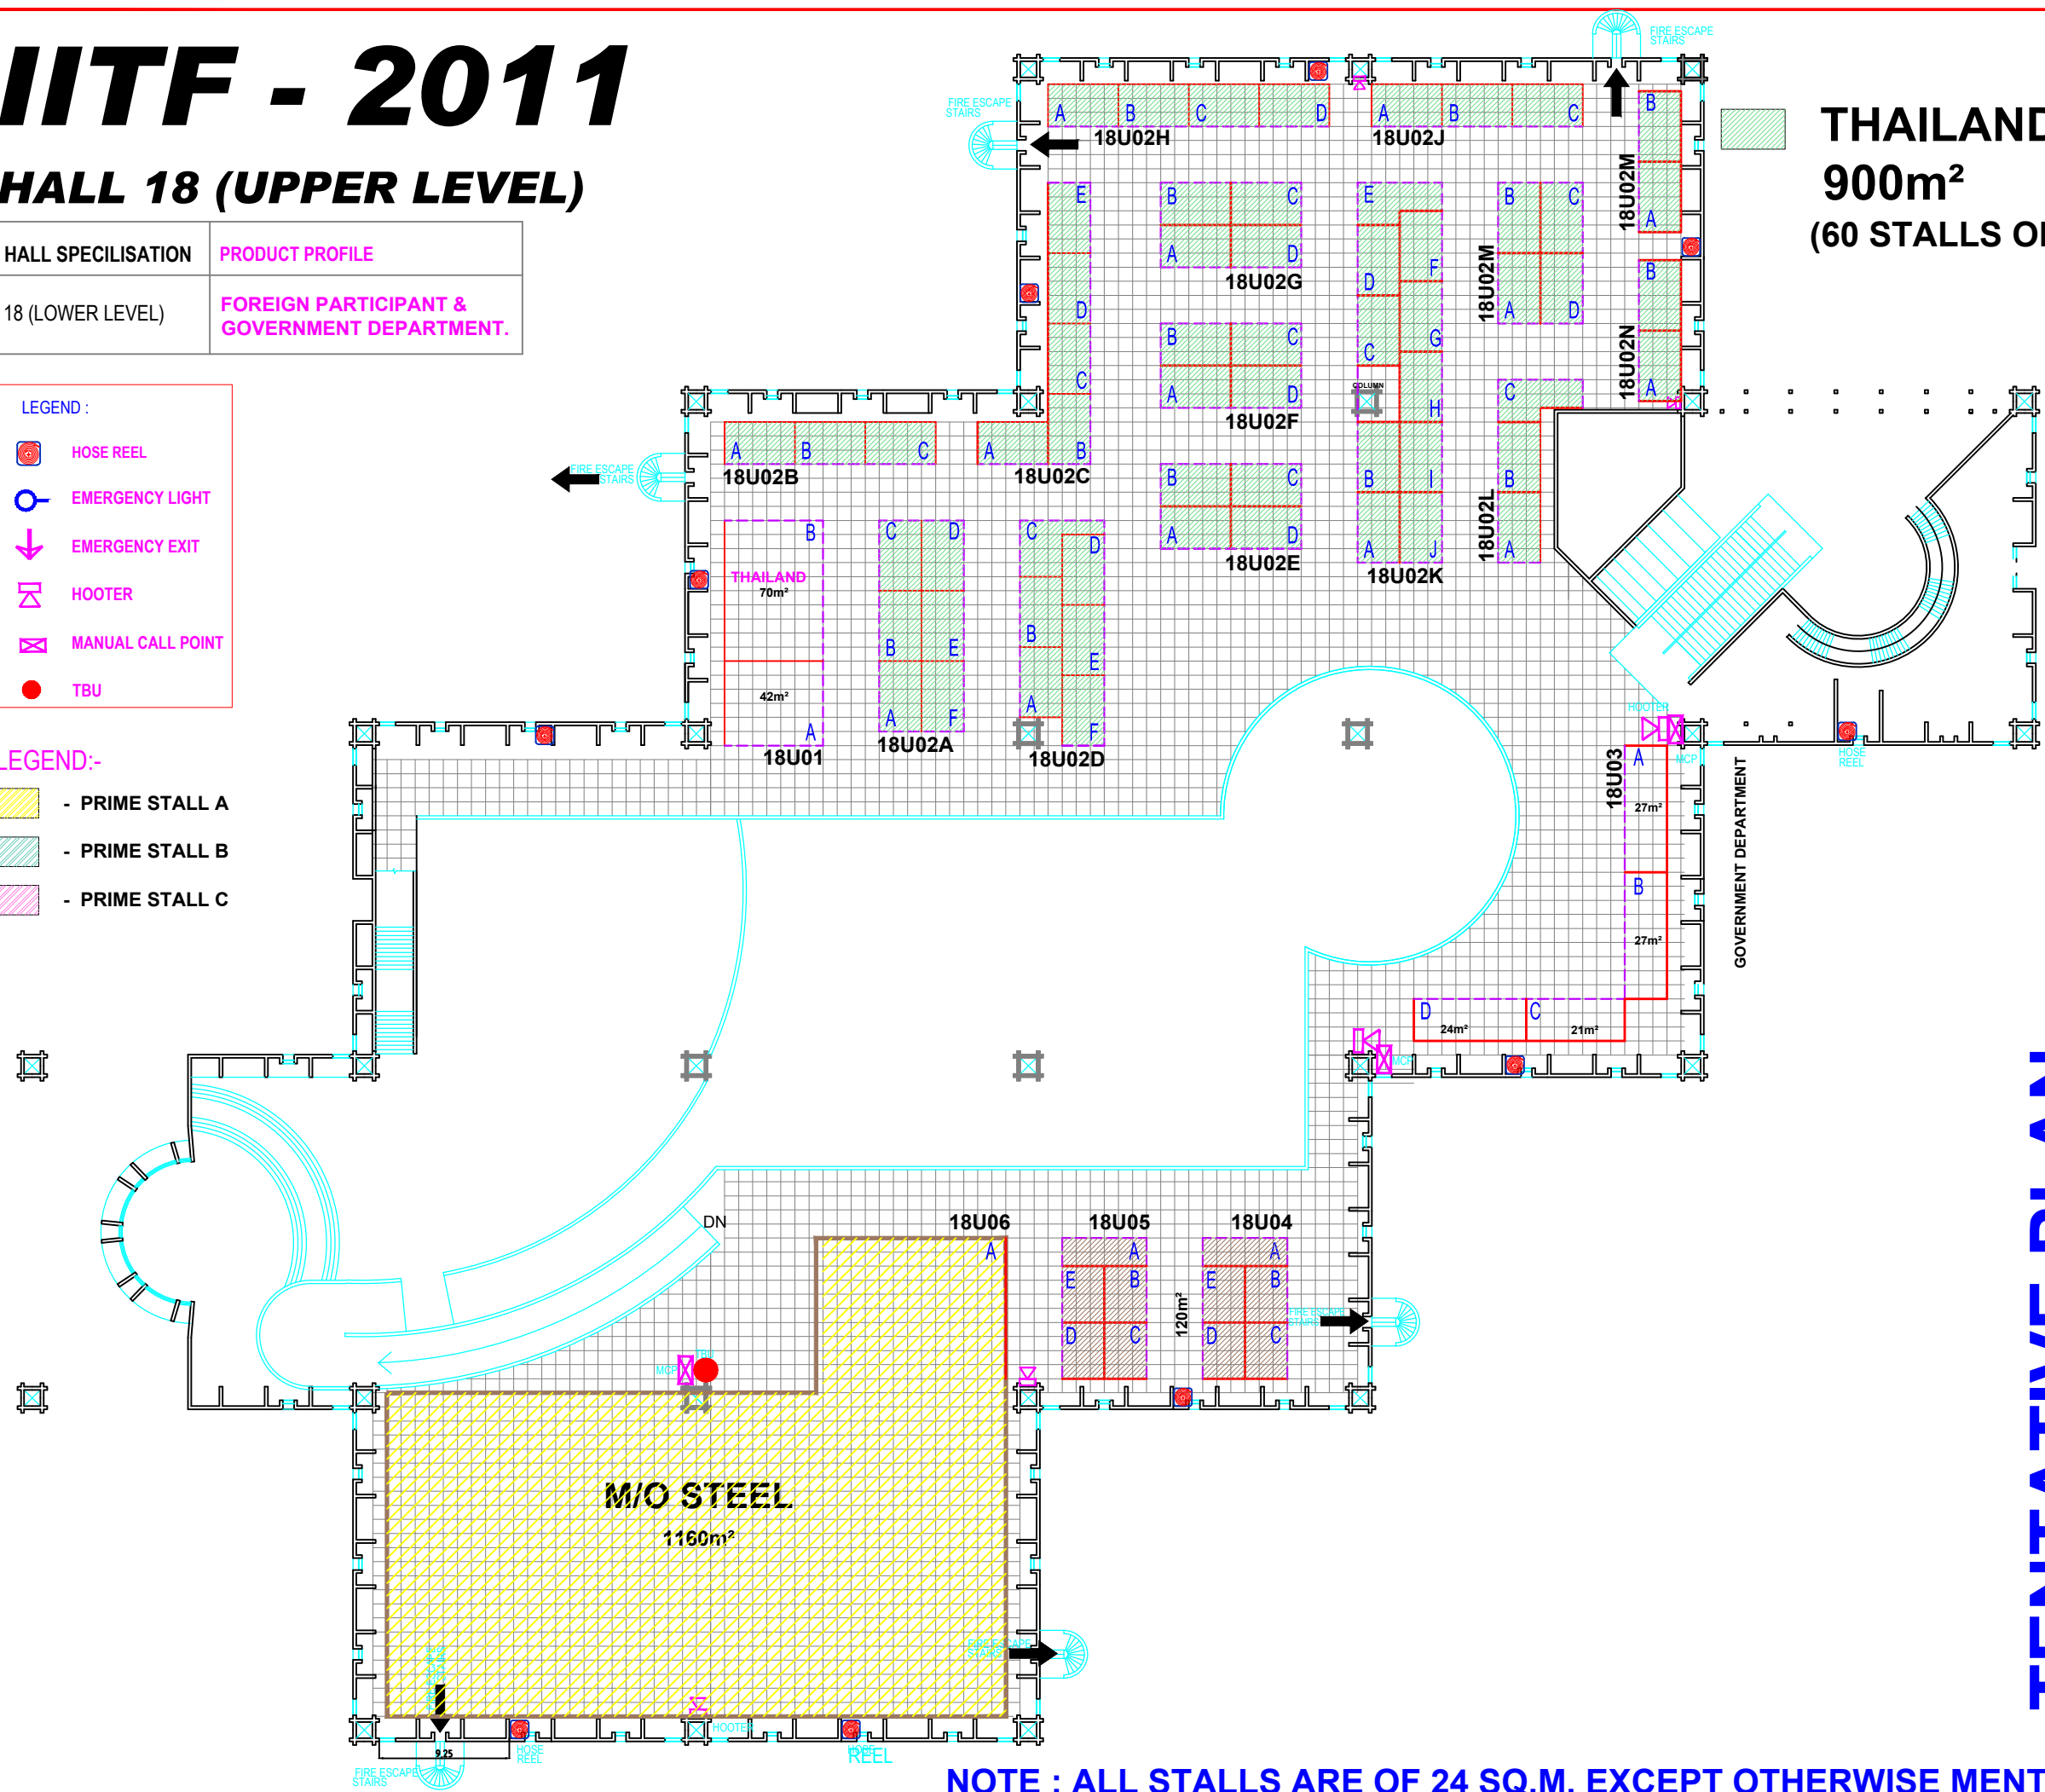

THAILAND
900m²
(60 STALLS OF 15m²)

NOTE : ALL STALLS ARE OF 24 SQ.M. EXCEPT OTHERWISE MENTIONED.

TENTATIVE PLAN

INDIA TRADE PROMOTION ORGANISATION ARCHITECTURE DEPARTMENT PRAGATI MAIDAN, N. DELHI.	01.03.2011 PLAN AMENDED AS DISCUSSION OF FIDDT 26.02.2011 R-2 PLAN AMENDED AS DISCUSSION OF FIDDT 26.02.2011 S. NO. 1 REVISION DATE	01.03.2011 PLAN AMENDED AS DISCUSSION OF FIDDT 26.02.2011 R-2 PLAN AMENDED AS DISCUSSION OF FIDDT 26.02.2011 S. NO. 1 REVISION DATE	DR. RAJESH K. SHARMA ARCHITECT
	NORTH: N DRAWING NO: IITF-2011-P-18(U) SCALE: FIT TO PAPER DATE: 21.02.2011	PROJECT TITLE & KEY PLAN: INDIA INTERNATIONAL TRADE EXHIBITION LAYOUT PLAN - HALL - 18 (UPPER LEVEL) PRAGATI MAIDAN, NEW DELHI	