


IITF - 2011

HALL 2,3,4,&5

ENTRY/EXIT
HALL-2
RAMP ABOVE

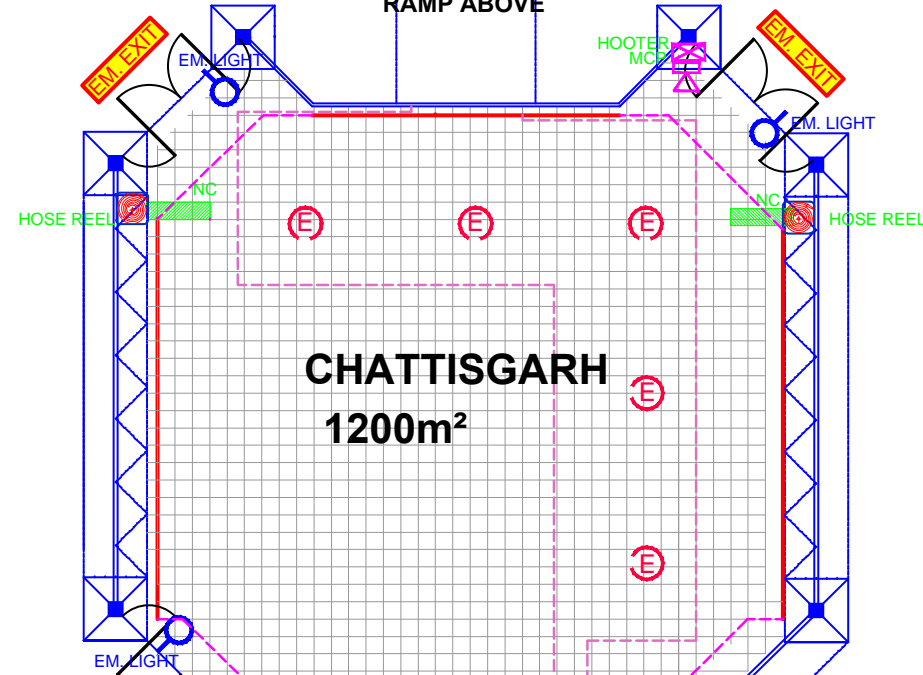

HALL SPECILISATION	
HALL - 2,3, 4 & 5	PROCESSED FOOD & AGRO PRODUCTS, GOVT. DEPARTMENTS


LEGEND	
	ELECTRICAL PANEL
	HOSE REEL -10 (G.F.)
	EMERGENCY LIGHT - 13
	EMERGENCY EXIT -13
	NO CONSTRUCTION ZONE
	HOOTER - 6
	MANUAL CALL POINT - 6

LEGEND:-	
	- CATEGORY A
	- CATEGORY B
	- CATEGORY C
	- GOVERNMENT

PARK

LAL CHOWK

TENTATIVE PLAN

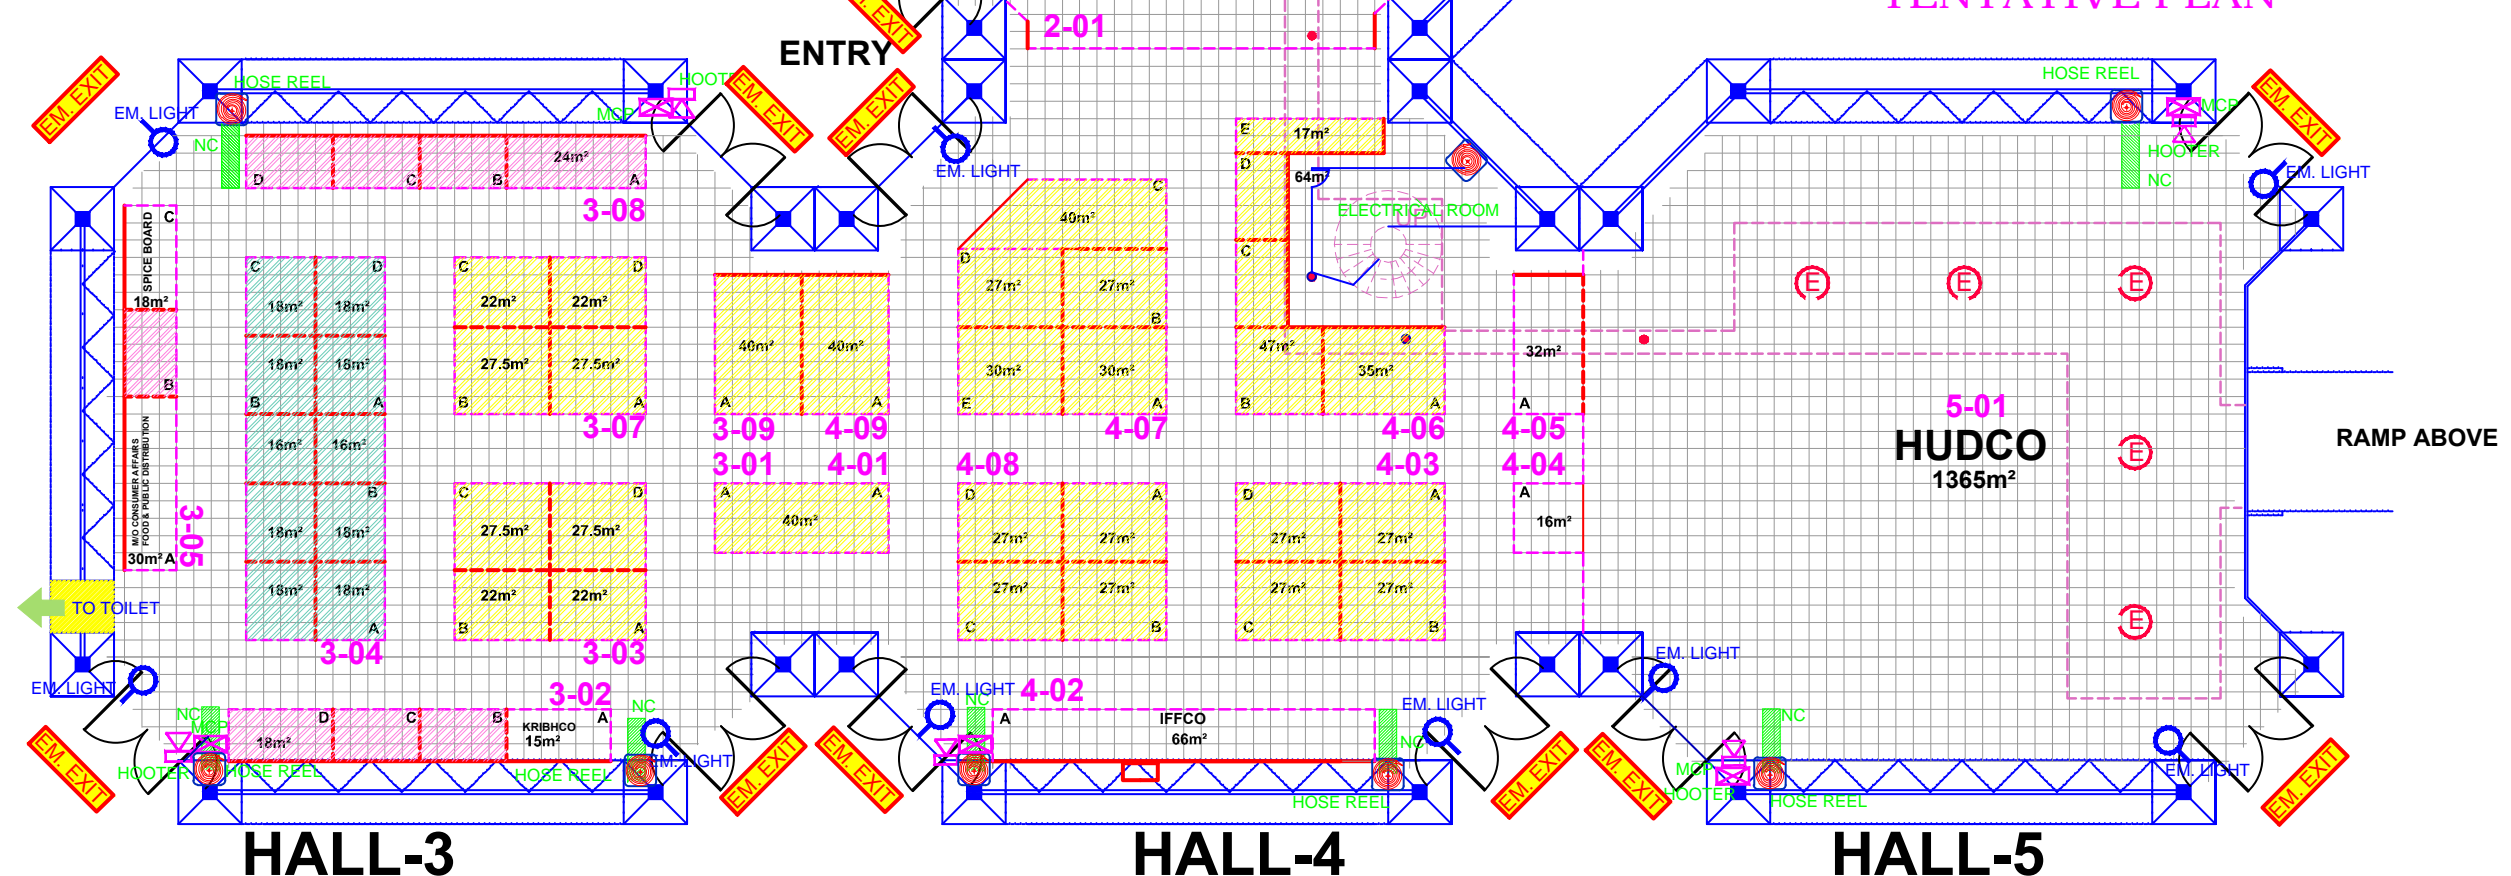

NOTE:
ALL STALLS ARE 15sq.m.EXCEPT OTHERWISE MENTIONED.

HUDCO
255m²

PROJECT TITLE & KEY PLAN:
INDIA INTERNATIONAL TRADE FAIR - 2011
LAYOUT PLAN - HALL - 2-5
PRAGATI MAIDAN, NEW DELHI.

DATE: 21.02.2011	SCALE: FIT TO PAPER	DRAWING NO: IITF-2011, H-2,3,4 & 5.	NORTH: N
<p>NOTE : THIS DRG. IS THE PROPERTY OF ITPO, IT SHALL BE USED ONLY FOR THE PURPOSE FOR WHICH IT HAS BEEN ISSUED BY THE ARCHITECTURE DEPARTMENT.AMMENDMENTS IF ANY REQUIRED IN THE LAYOUT PLAN SHALL BE GOT APPROVED FROM ARCH.DIVISION. - CONSTRUCTION WITHIN THE ALLOCATED STALL, SHELL SCHEME / BARE / OUTDOOR OPEN SPACE BY THE PARTICIPANTS / AGENCIES, SHALL BE AS PER ARCHITECTURE & ENGG. GUIDE LINES / CONTROLS OF ITPO. - THE DESIGN OF THE BARE STANDS ARE TO BE GOT APPROVED FROM ARCHITECTURE DEPARTMENT. - NO SUBLETTING OF STALLS IS PERMITTED BY ITPO.</p>			

S. NO.	REVISION	DATE
R-4	PLAN AMMENDED AS/DISCUSSION OF GM(KMS) DT.17.03.2011	17.03.2011
R-3	PLAN AMMENDED AS/DISCUSSION OF ED, GM(KMS), GM(N), DGM(DS) DT.08.03.2011	08.03.2011
R-2	PLAN AMMENDED AS/DISCUSSION OF FID DT.28.02.2011	01.03.2011
R-1	PLAN AMMENDED AS/DISCUSSION OF FID IN ED'S CHAMBER DT.22.02.2011	23.02.2011

PARMINDER KAUR SR.MANAGER (ARCHITECTURE)
BRUNAL GENERAL MANAGER (ITPO)
K.M.SONU

INDIA TRADE PROMOTION ORGANISATION

ARCHITECTURE DEPARTMENT

I T P O

PRAGATI MAIDAN, N. DELHI.