









IITF - 2011


HALL 8,9,10 & 11

HALL SPECILISATION	BROAD CATEGORIES OF PRODUCTS
HALL 8-10	COSMETICS & HEALTHCARE PRODUCTS
HALL -11	INTERNATIONAL EXPOSITION OF INDIAN HANDICRAFTS

-  HOOTER
-  MANUAL CALL POINT
-  REPEATER PANEL
-  MIMIC PANEL
-  HOSE REEL
-  NO CONSTRUCTION ZONE

LEGEND:-

-  - CATEGORY STALL A
-  - CATEGORY STALL B

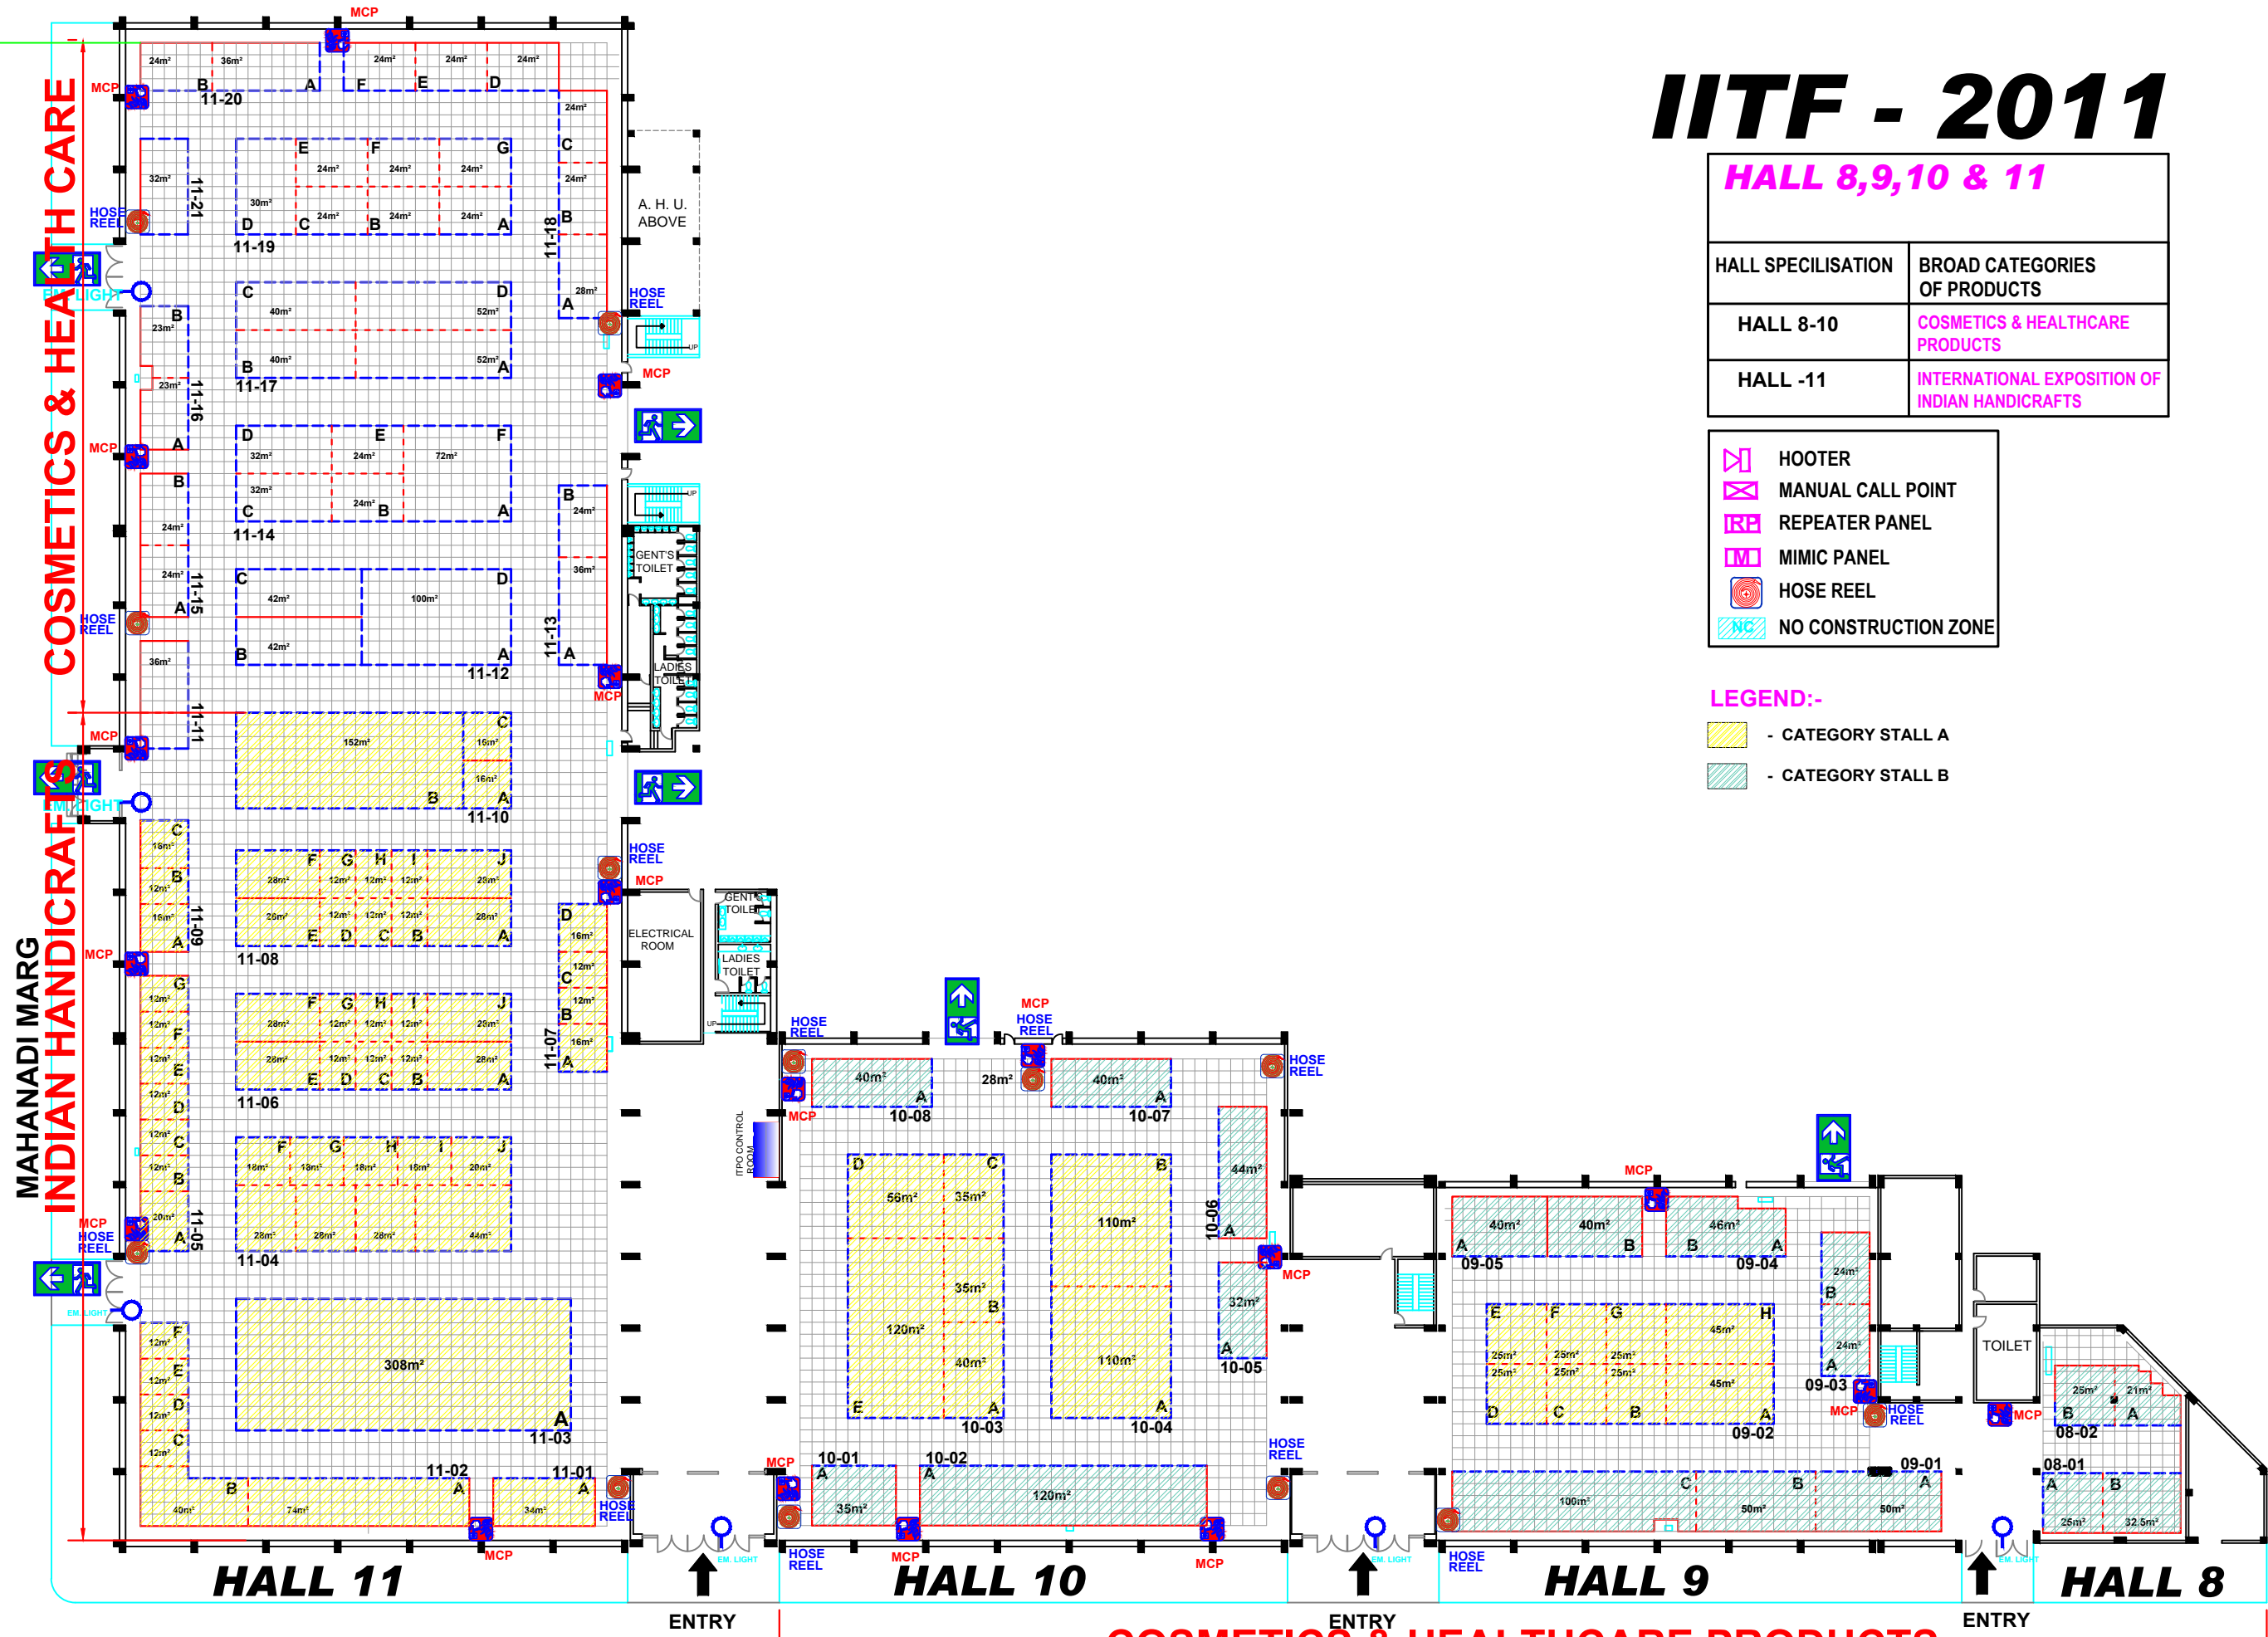

INDIA TRADE PROMOTION ORGANISATION
 ARCHITECTURE DEPARTMENT
 IITP
 PRAGATI MAIDAN, N. DELHI.

R-5	As discussed with DGM (SI) corner stalls, are made of 28 sq.mtr. in four block both sides.	23.09.2011
R-4	PLAN AMENDED AS DISCUSSION OF G.M.(MS) DT.17.03.2011	17.03.2011
R-3	PLAN AMENDED AS DISCUSSION OF ED. G.M.(MS) DT.08.03.2011	08.03.2011
R-2	PLAN AMENDED AS DISCUSSION OF F.I.D. DT.28.02.2011	01.03.2011
R-1	PLAN AMENDED AS DISCUSSION OF I.T.P.O.'S CHAMBER DT.22.02.2011	22.02.2011
S. NO.	REVISION	

DR. MANU REENA, IITP
 PARAGAN DER, MAHA
 IN MANAGER, IITP

DATE: 21.02.2011
 DRAWING NO: IITF-2011, Pt. 4-8, 10 & 11
 SCALE: FIT TO PAPER
 NORTH: N

NOTE:-
 THIS DRG. IS THE PROPERTY OF IITP. IT SHALL BE USED ONLY FOR THE PURPOSE FOR WHICH IT HAS BEEN ISSUED BY THE ARCHITECTURE DEPARTMENT.
 NO PART OF THIS DRG. SHALL BE REPRODUCED OR TRANSMITTED IN ANY FORM OR BY ANY MEANS, ELECTRONIC OR MECHANICAL, WITHOUT THE WRITTEN PERMISSION OF THE ARCHITECTURE DEPARTMENT.
 CONSTRUCTION WITHIN THE ALLOCATED STALLS, SHELF, SCHEME TABLE, OUTDOOR OPEN SPACE BY THE PARTICIPANTS/AGENCIES, SHALL BE AS PER ARCHITECTURE & ENGR. GUIDELINES/CONTROLS OF IITP.
 THE DESIGN OF THE BARE STANDS ARE TO BE GOT APPROVED FROM ARCHITECTURE DEPARTMENT.
 NO SUBLETTING OF STALLS IS PERMITTED BY IITP.

