


IITF - 2011 HALL 1A

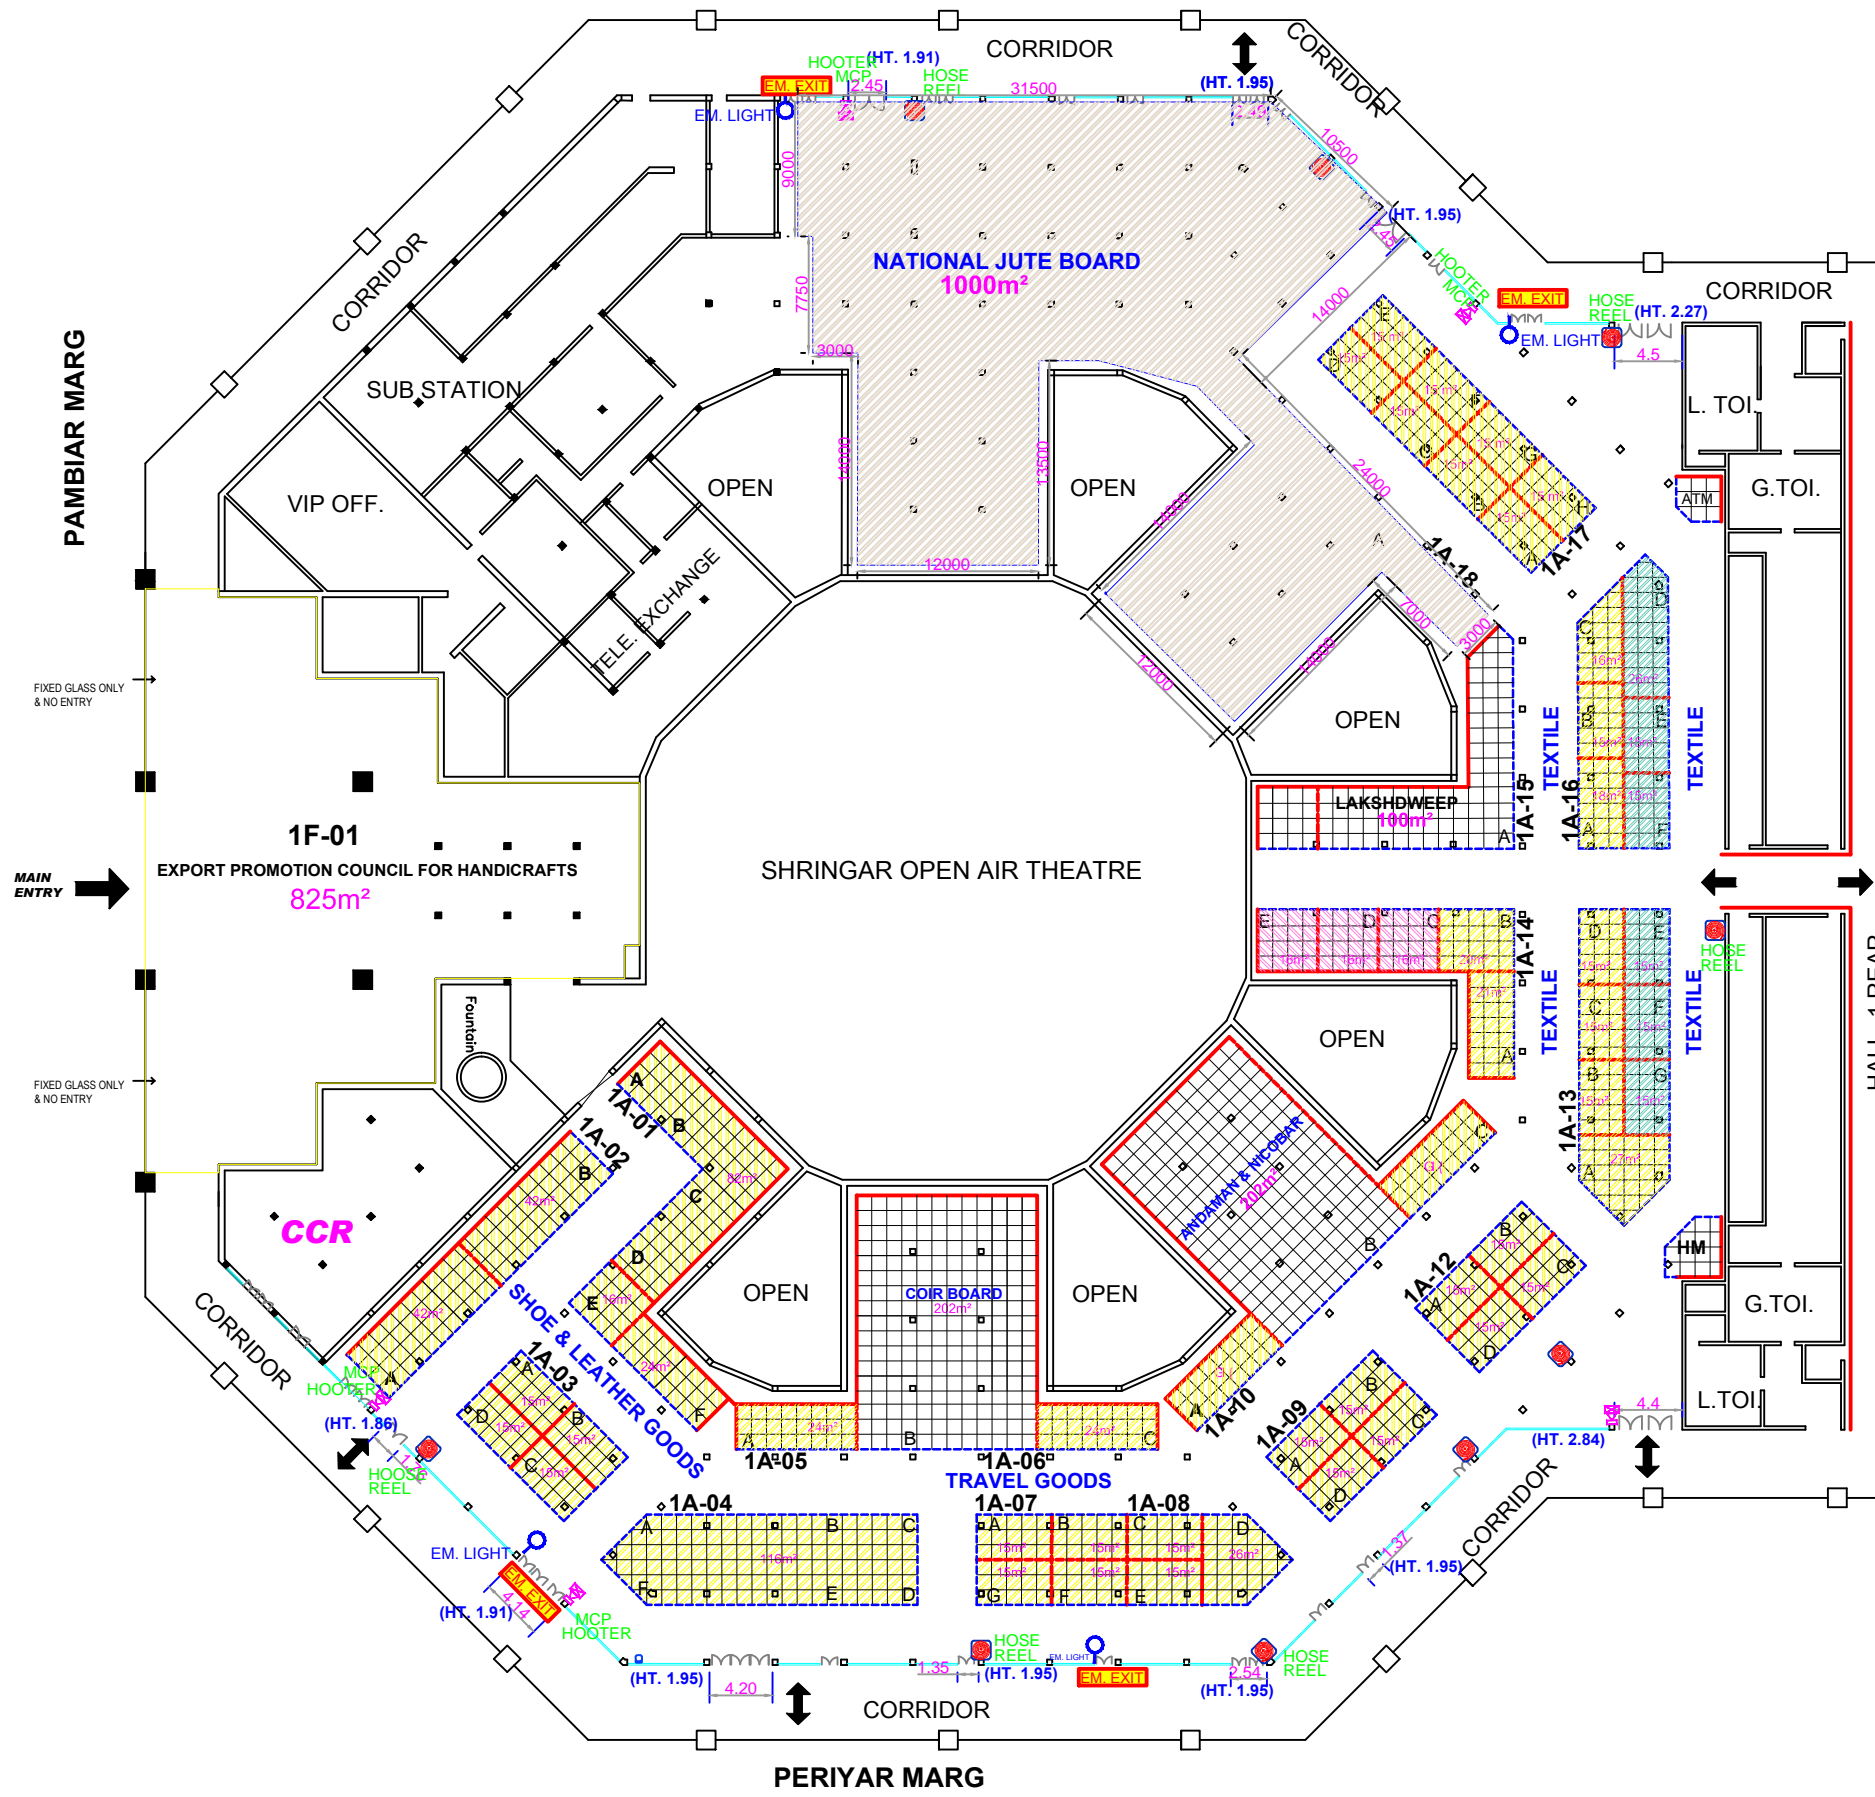

HALL SPECILISATION	HALL 1(FOYER)	HALL 1(FRONT)
BROAD CATEGORIES OF PRODUCTS	LEATHER GOODS AND TEXTILE FOOTWEAR TRAVEL GOODS & ACCESSORIES.	GARMENTS, TEXTILES INCLUDING READY TO WEAR & MADE UPS, JEWELLERY, HANDICRAFTS, STATIONERY PRODUCTS, JUTE & COIR PRODUCTS (ECO FRIENDLY PRODUCTS)

**UNDER SHELL SCHEME ONLY
EXCEPT GOVT. DEPARTMENT**

LEGEND:-

- CATEGORY STALL A
- CATEGORY STALL B
- CATEGORY STALL C
- GOVERNMENT

TENTATIVE PLAN

ALL THE STALLS ARE OF 15 SQ.M.
UNLESS OTHERWISE MENTIONED.

-ALL THE STANDS IN THIS HALL SHOULD HAVE ENTRY/EXIT ON ALL THE VISIBLE SIDES FACING PASSAGE & TRANSPARENCY IN THE PARTITIONS SHOULD BE MAINTAINED. THE DESIGN OF THE STAND SHALL BE GOT APPROVED FROM ARCHITECTURE DIV. BEFORE START OF THE CONSTRUCTION.

PROJECT TITLE & KEY PLAN:
INDIA INTERNATIONAL TRADE FAIR - 2011
LAYOUT PLAN - HALL - 1A
PRAGATI MAIDAN, NEW DELHI.

DATE: 23.02.2011	SCALE: FIT TO PAPER	DRAWING NO: IITF-2011, H-1(F).	NORTH: N
---------------------	------------------------	-----------------------------------	-------------

NOTE :-
THIS DRG. IS THE PROPERTY OF IPTO, IT SHALL BE USED ONLY FOR THE PURPOSE FOR WHICH IT HAS BEEN ISSUED BY THE ARCHITECTURE DEPARTMENT. AMMENDMENTS IF ANY REQUIRED IN THE LAYOUT PLAN SHALL BE GOT APPROVED FROM ARCH. DIVISION.
- CONSTRUCTION WITHIN THE ALLOCATED STALL, SHELL SCHEME / BARE / OUTDOOR OPEN SPACE BY THE PARTICIPANTS / AGENCIES, SHALL BE AS PER ARCHITECTURE & ENGG. GUIDE LINES / CONTROLS OF IPTO.
- THE DESIGN OF THE BARE STANDS ARE TO BE GOT APPROVED FROM ARCHITECTURE DEPARTMENT.
- NO SUBLETTING OF STALLS IS PERMITTED BY IPTO.

S. NO.	REVISION	DATE
R-8	STALLS DIVIDED AS APPROVAL OF ED DT. 27.09.2011.	28.09.2011.
R-7	LAKSHADWEEP & ANDAMAN & NICOBAR HAVE BEEN ACCOMMODATED AS/DIRECTION OF GM(IITF UNIT)	11.07.2011.
R-6	LAKSHADWEEP HAVE BEEN ACCOMMODATED AS/DIRECTION OF GM(IITF UNIT)	01.07.2011.
R-5	ANDAMAN & NICOBAR & SURAT ACCOMMODATED AS/NOTING OF FID DT. 22.06.2011	25.06.2011.
R-4	PLAN AMMENDED AS/DISCUSSION OF GM(KMS) DT. 17.03.2011	17.03.2011
R-3	PLAN AMMENDED AS/DISCUSSION OF ED, GM(KMS), GM(NI), DGM(DS) DT. 08.03.2011	08.03.2011
R-2	PLAN AMMENDED AS/DISCUSSION OF FID DT. 28.02.2011	01.03.2011
R-1	PLAN AMMENDED AS/DISCUSSION OF FID IN ED'S CHAMBER DT. 23.02.2011	23.02.2011

PARMINDER KAUR SR. MANAGER (ARCHITECTURE)
DR. K. M. SONI GENERAL MANAGER (ARCHITECTURE)

INDIA TRADE PROMOTION ORGANISATION

ARCHITECTURE DEPARTMENT

PRAGATI MAIDAN, N. DELHI.