


ALL THE STANDS IN THIS HALL SHOULD HAVE ENTRY / EXIT ON ALL THE VISIBLE SIDES FACING PASSAGES & TRANSPARENCY IN THE PARTITIONS SHOULD BE MAINTAINED. THE DESIGN OF THE STAND SHALL BE GOT APPROVED FROM ARCHITECTURE DEPARTMENT BEFORE START OF THE STAND CONSTRUCTION.

IITF - 2011

HALL 1 REAR

HALL SPECILISATION	GOOD LIVING
BROAD CATEGORIES OF PRODUCTS	HOME & KITCHEN APPLIANCES, PHYSICAL FITNESS/TOYS/ STATIONERY

ENTRY / EXIT TO HALL 1A

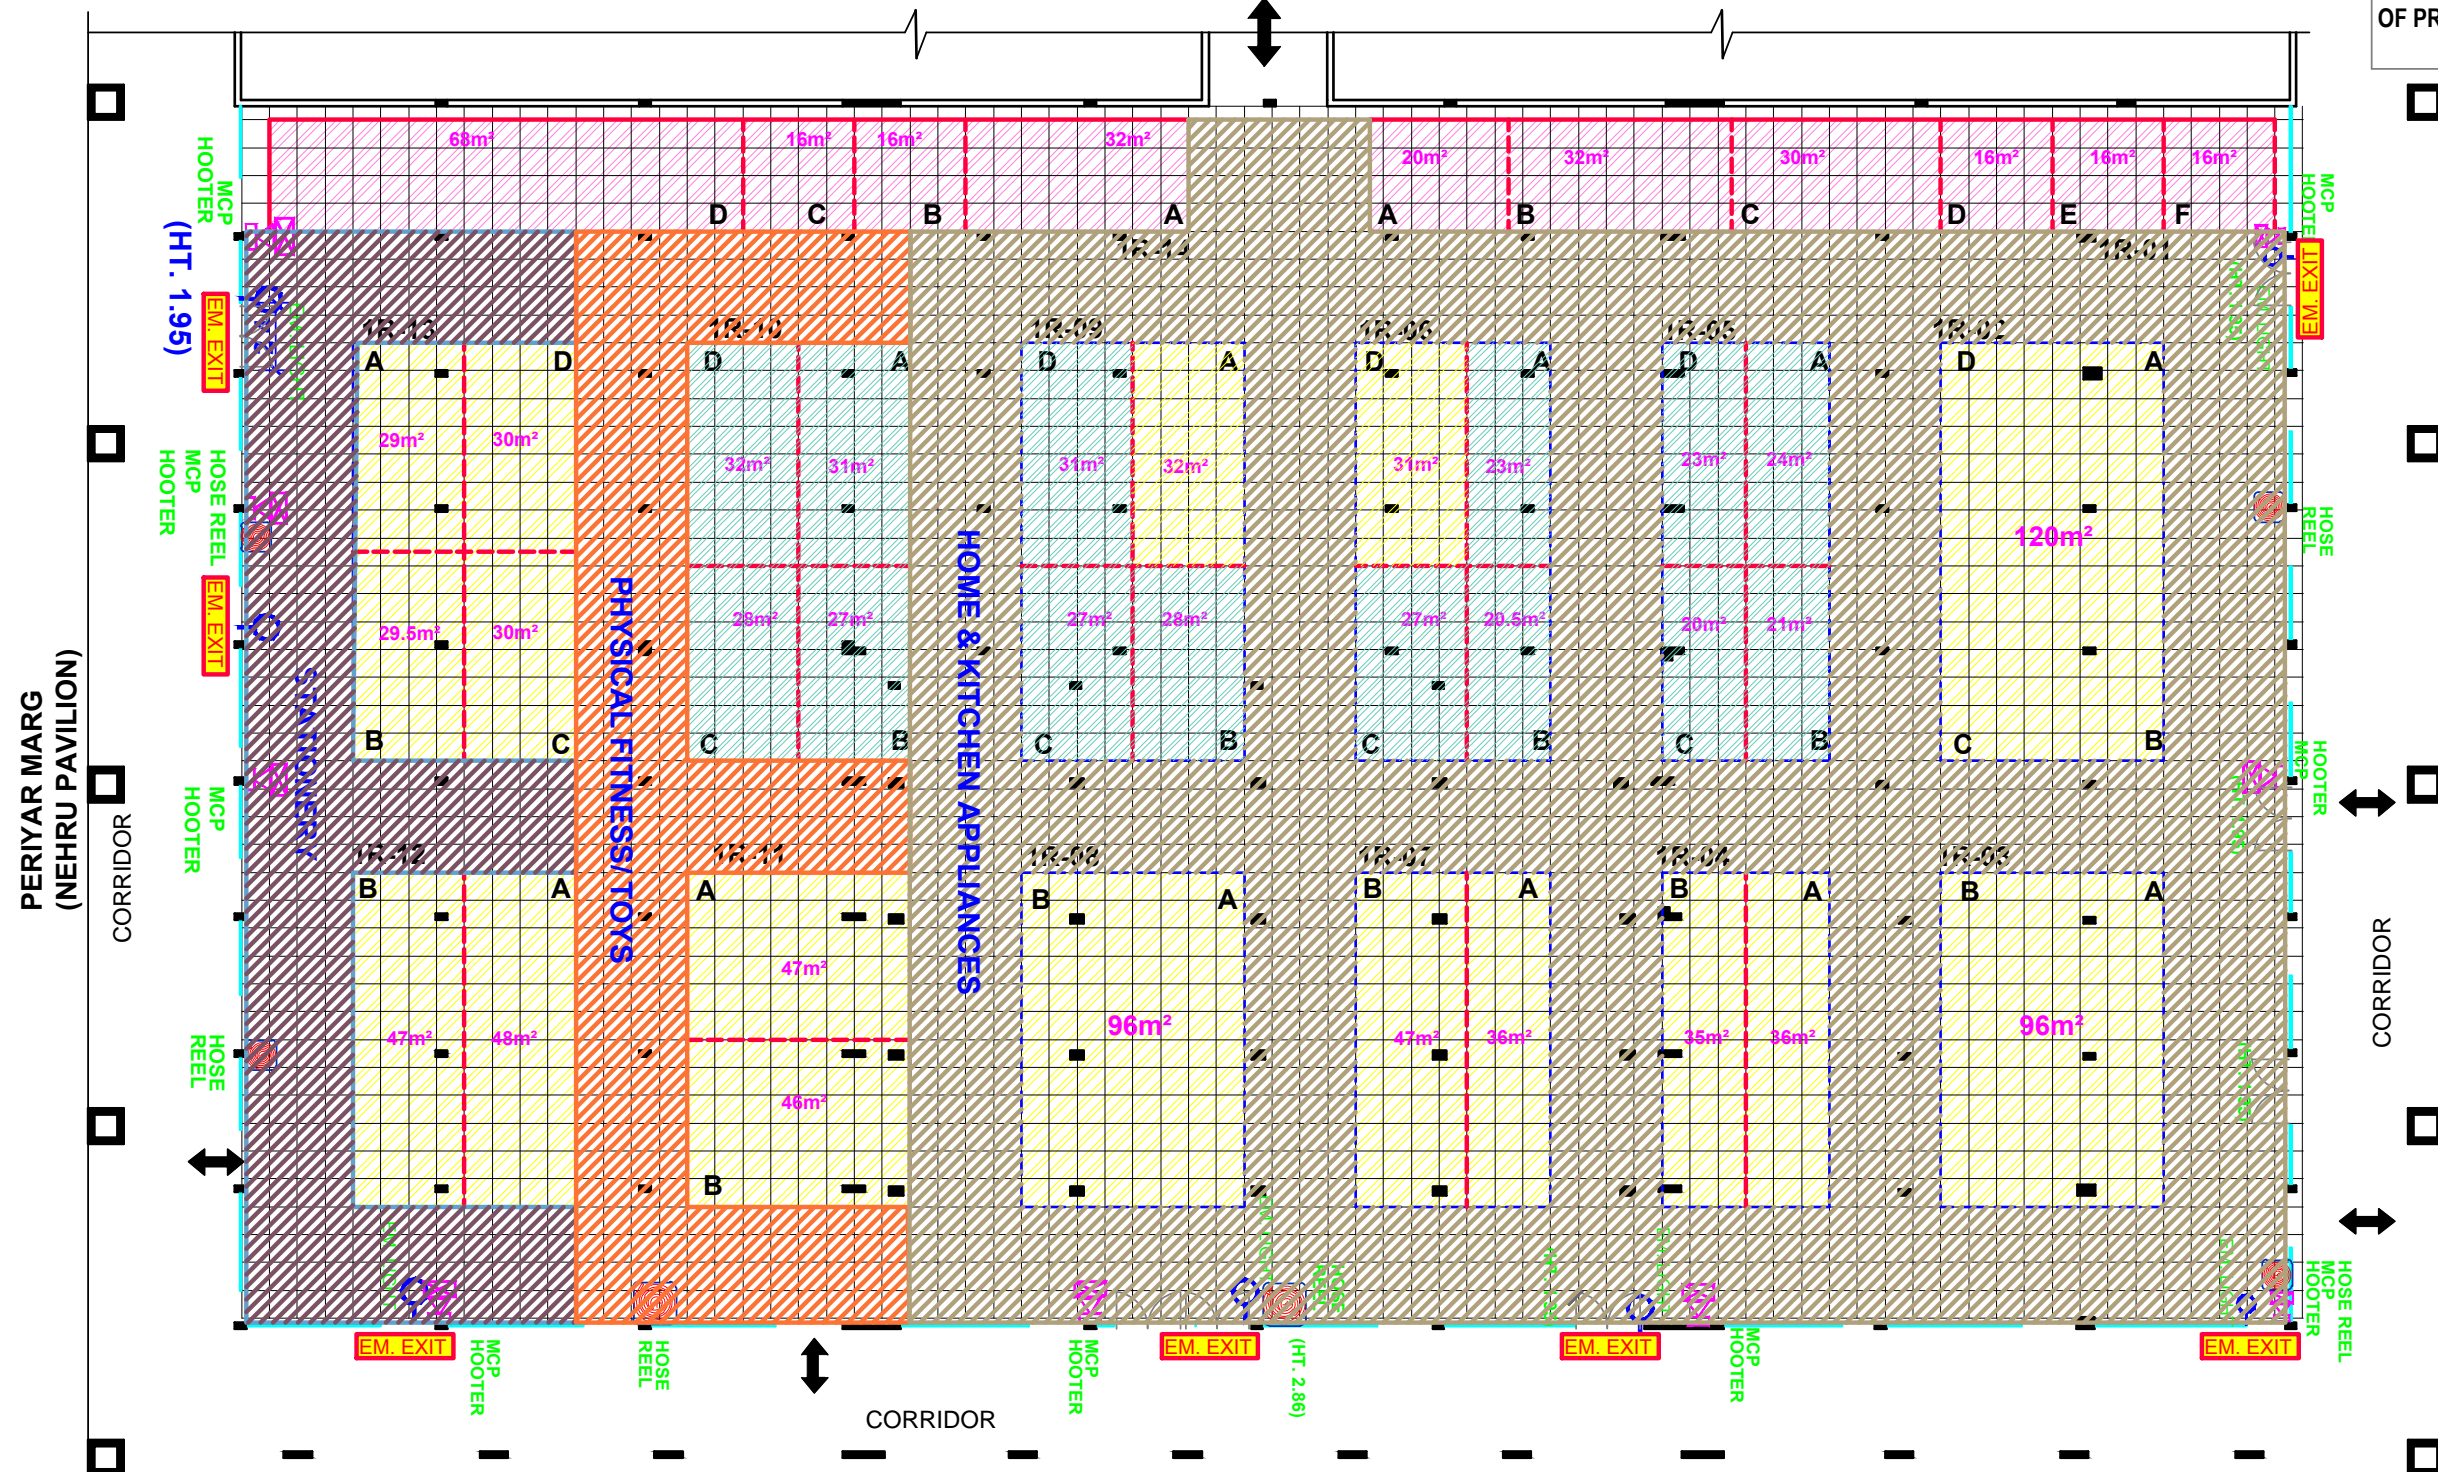

LEGEND:-

- CATEGORY STALL A
- CATEGORY STALL B
- CATEGORY STALL C

TENTATIVE PLAN


PERIYAR MARG (NEHRU PAVILION)

BRAHAMAPUTRA MARG (OCCASIONS RESTAURANT)

NOTE:
ALL STALLS ARE OF 20SQ.M. EXCEPT OTHERWISE MENTIONED.

DAMODAR MARG (RAMP SIDE)

PROJECT TITLE & KEY PLAN :
INDIA INTERNATIONAL TRADE FAIR - 2011
LAYOUT PLAN - HALL - 1R
PRAGATI MAIDAN, NEW DELHI.

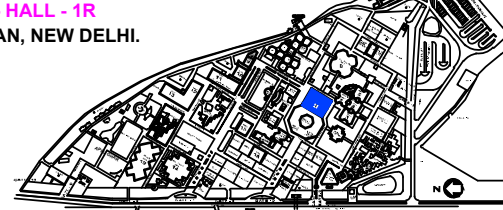

DATE: 21.02.2011	SCALE: FIT TO PAPER	DRAWING NO: IITF-2011. H-1R	NORTH: N
---------------------	------------------------	--------------------------------	-------------

NOTE :
THIS DRG. IS THE PROPERTY OF ITPO, IT SHALL BE USED ONLY FOR THE PURPOSE FOR WHICH IT HAS BEEN ISSUED BY THE ARCHITECTURE DEPARTMENT. AMMENDMENTS IF ANY REQUIRED IN THE LAYOUT PLAN SHALL BE GOT APPROVED FROM ARCH. DIVISION.
- CONSTRUCTION WITHIN THE ALLOCATED STALL, SHELL SCHEME / BARE / OUTDOOR OPEN SPACE BY THE PARTICIPANTS / AGENCIES, SHALL BE AS PER ARCHITECTURE & ENGG. GUIDE LINES / CONTROLS OF ITPO.
- THE DESIGN OF THE BARE STANDS ARE TO BE GOT APPROVED FROM ARCHITECTURE DEPARTMENT.
- NO SUBLETTING OF STALLS IS PERMITTED BY ITPO.

R-4	PLAN AMMENDED AS/DISCUSSION OF FGM(KMS) DT.17.03.2011	17.03.2011
R-3	PLAN AMMENDED AS/DISCUSSION OF ED, GM(KMS), GM(NI), DGM(DS) DT.08.03.2011	08.03.2011
R-2	PLAN AMMENDED AS/DISCUSSION OF FIID DT.28.02.2011	01.03.2011
R-1	PLAN AMMENDED AS/DISCUSSION OF FIID IN ED'S CHAMBER DT.22.02.2011	23.02.2011
S. NO.	REVISION	DATE
PARMINDER KAUR	SR. MANAGER (ARCHITECTURE)	K.M. SONI

INDIA TRADE PROMOTION ORGANISATION

ARCHITECTURE DEPARTMENT

I T P O

PRAGATI MAIDAN, N. DELHI.